



ALCOVE FLOOR PLAN

SCALE: 1/4"=1'-0"

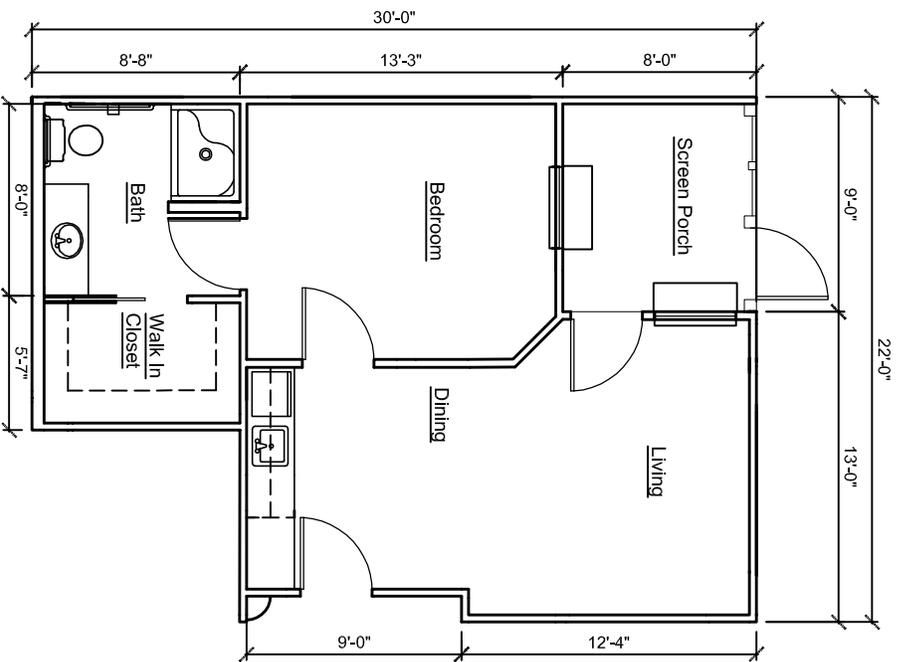


ONE BEDROOM DELUXE FLOOR PLAN

SCALE: 1/8"=1'-0"

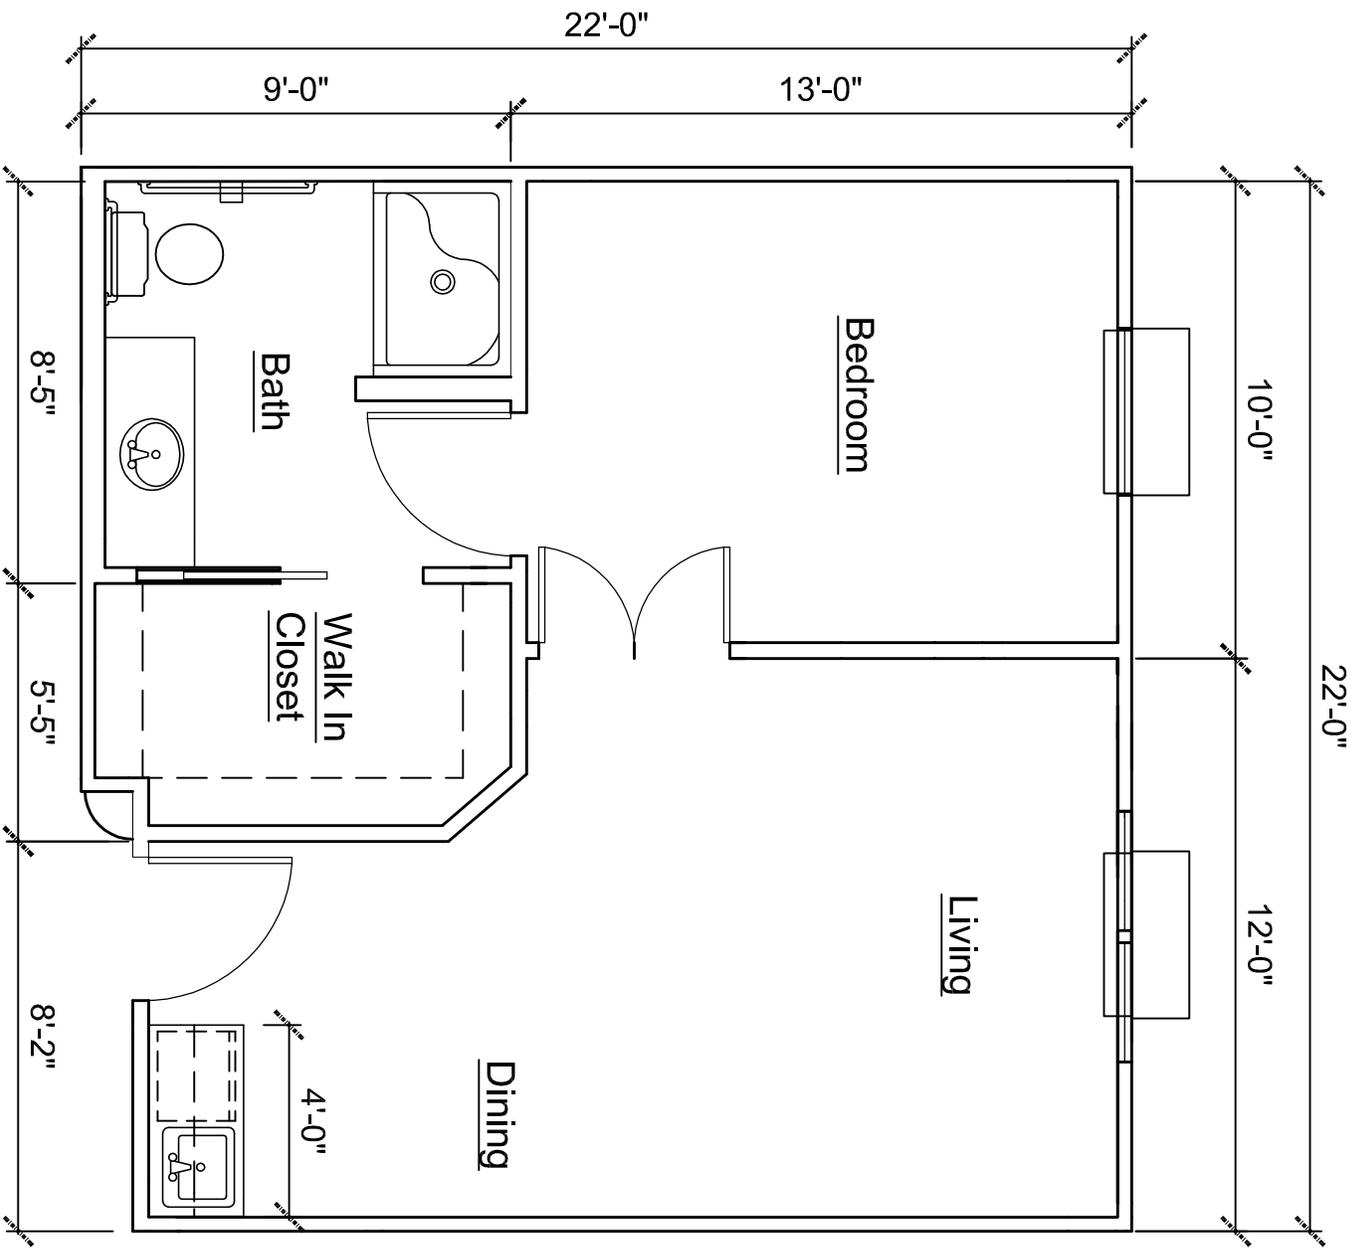


ONE BEDROOM FLOOR PLAN

SCALE: 1/4" = 1'-0"

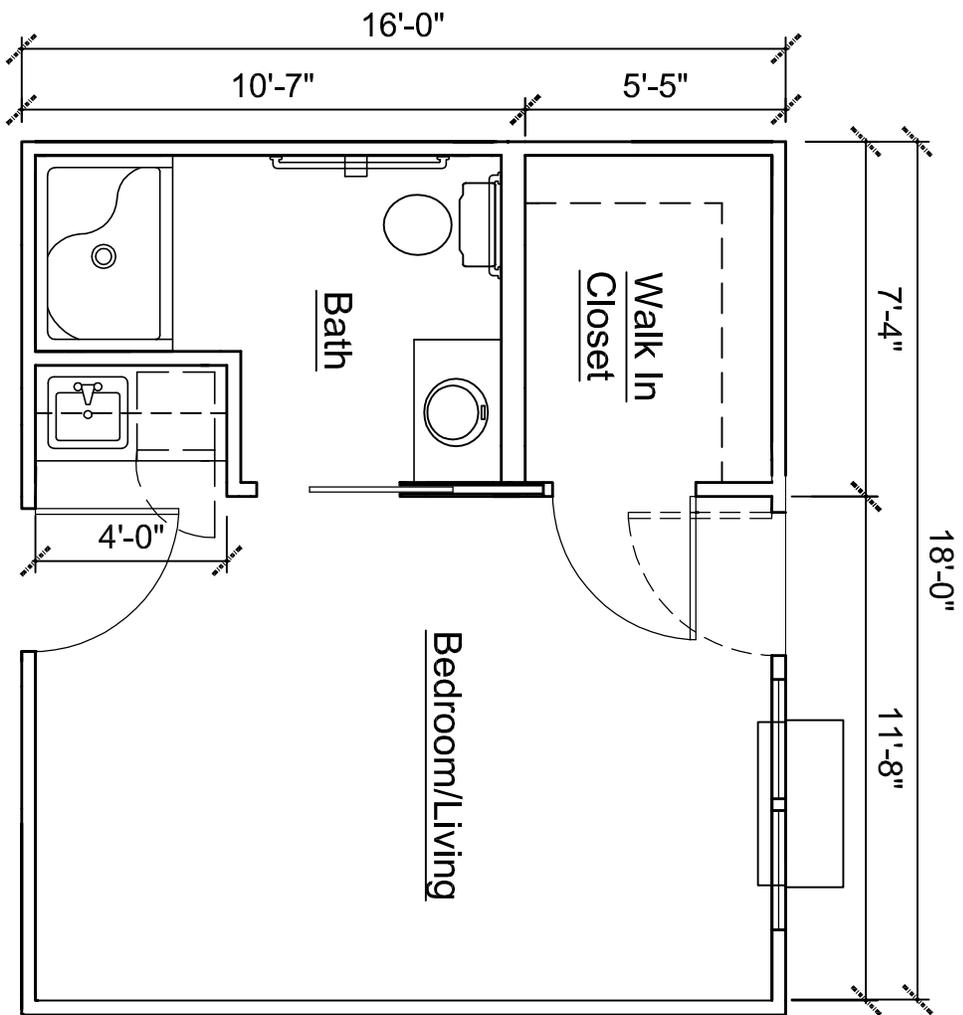

STUDIO FLOOR PLAN

SCALE: $\frac{1}{4}$ "=1'-0"

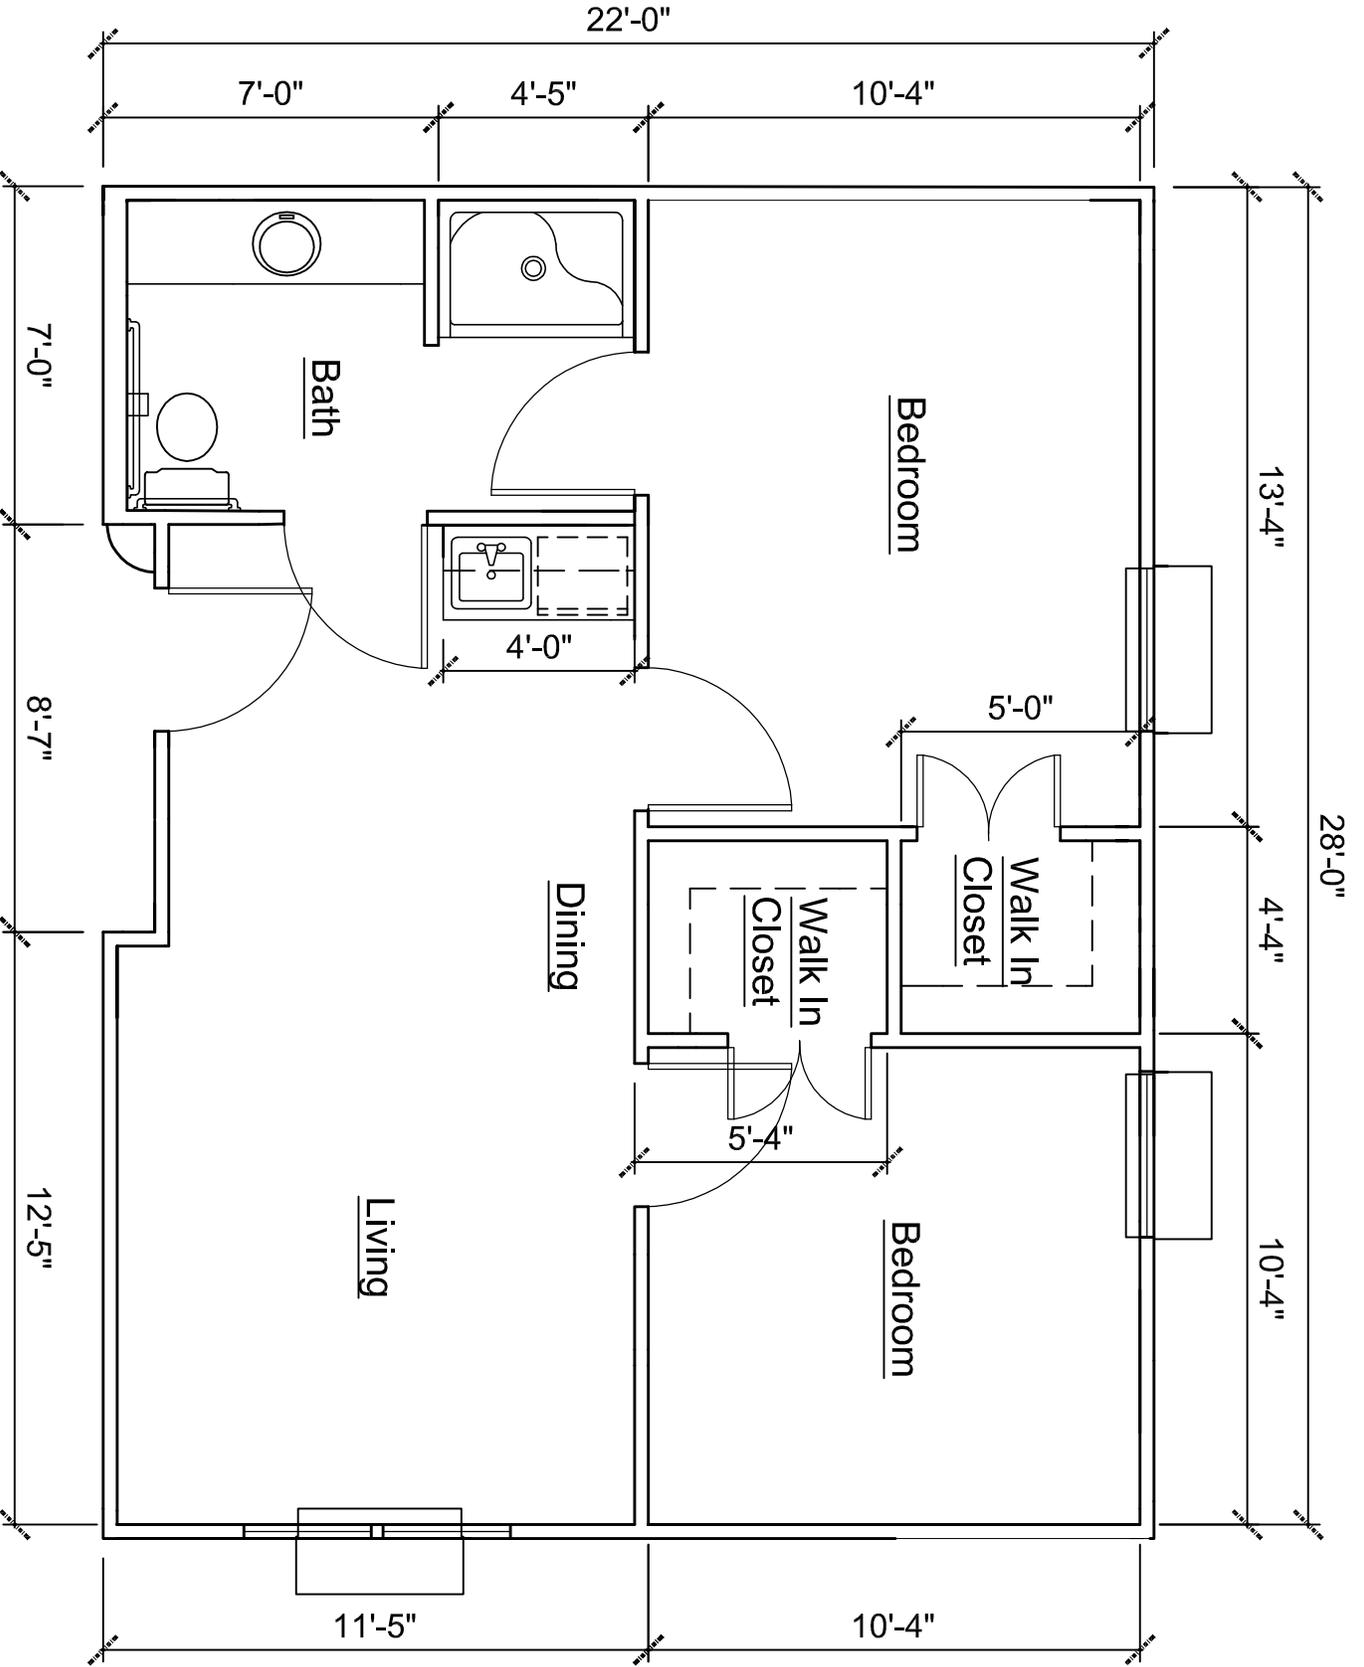

TWO BEDROOM FLOOR PLAN

SCALE: $\frac{1}{4}$ "=1'-0"